



91 Longview Ave.
Pismo Beach
California, 93449
TEL (805) 773 5768

mail: vm@vmilosevic.com




TAPROOM 3

**FIRESTONE WALKER
BREWING CO.**


**3205 & 3223
W. WASHINGTON BLVD
MARINA DEL REY, CA 90292**

[illegible]


SCALE	NOTED
FILE NO.	1311
SHEET	
A-0.1	
OF	SHEETS

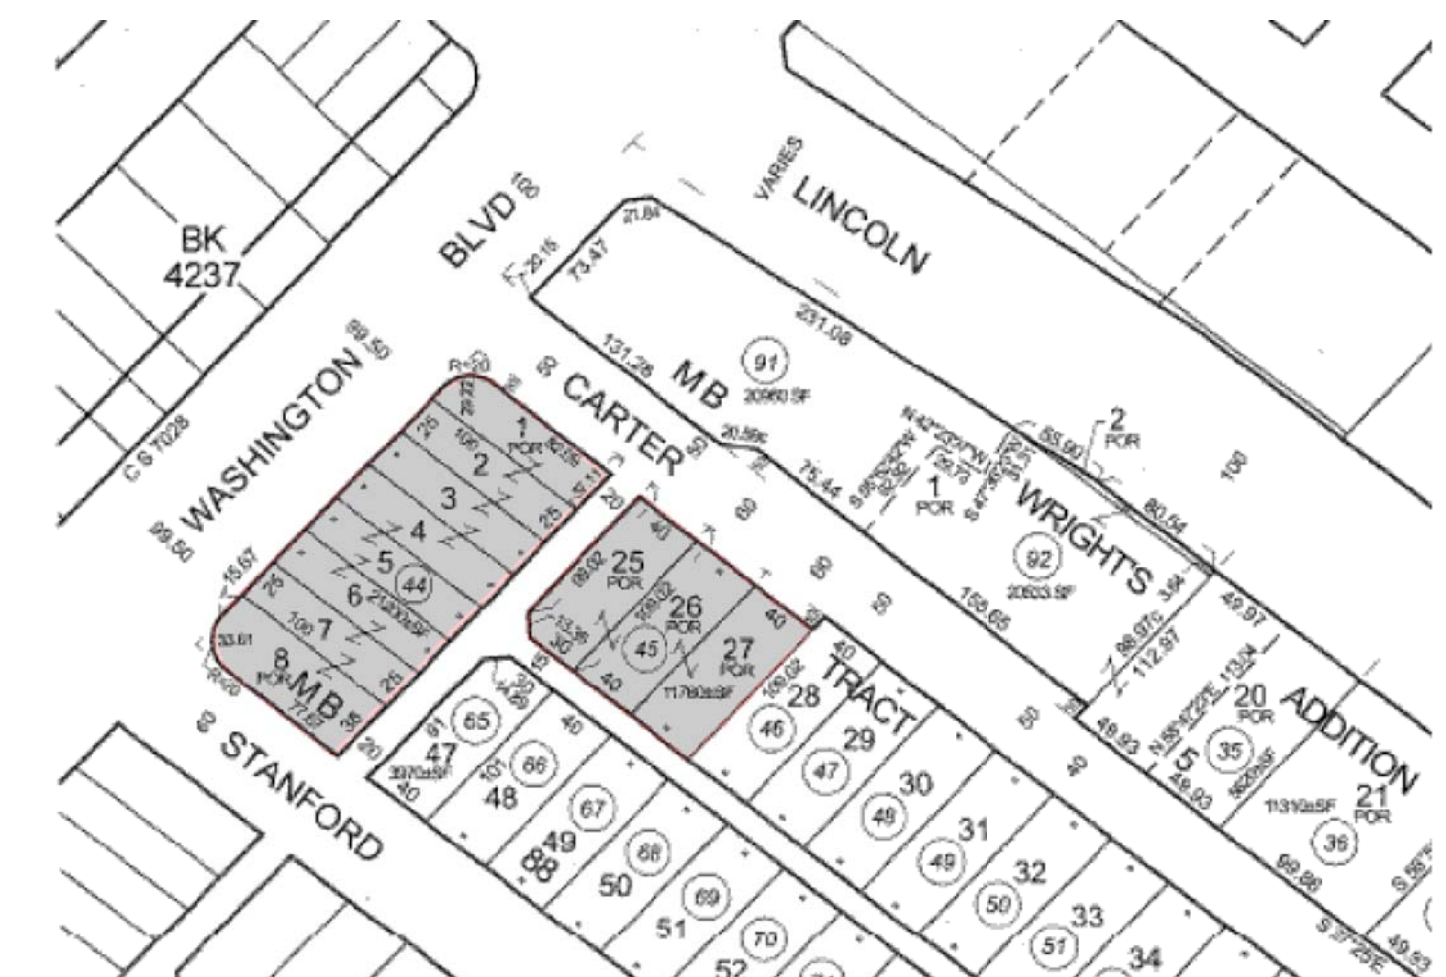



VICINITY

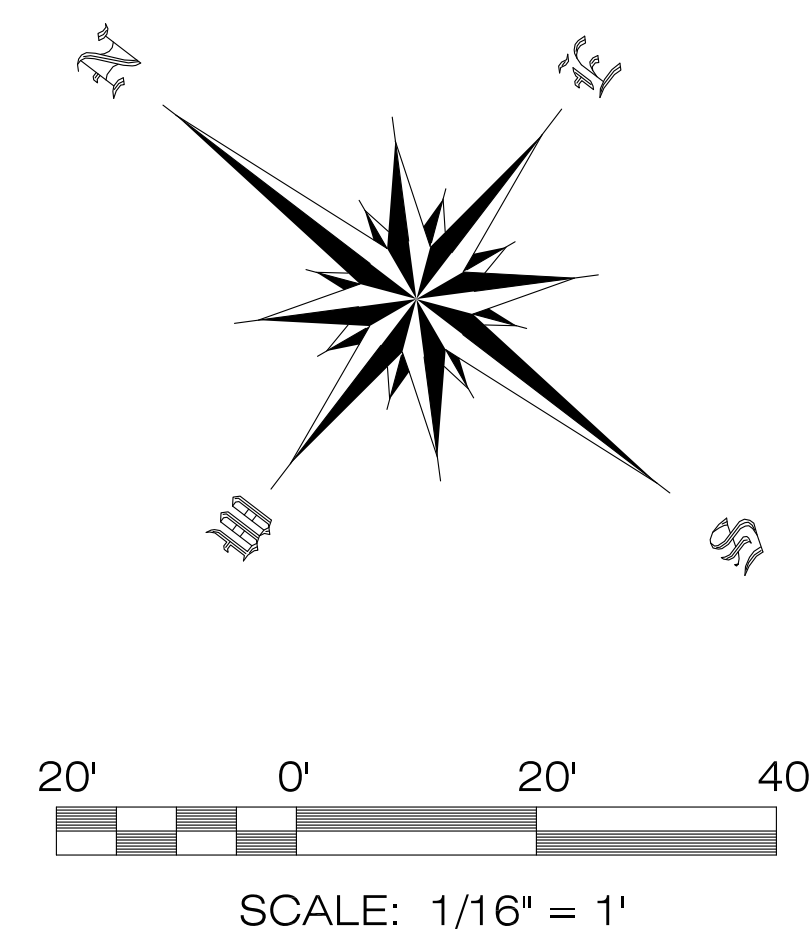

RESTAURANT PLAN
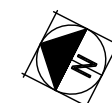
$$1/8'' = 1/8''$$

 
- | | |
|--|------------------------------|
|  | NEW 2x STUD WALL |
|  | NEW PARTIAL HEIGHT STUD WALL |
|  | EXIST. MASONRY WALL |
|  | EXIST 6" H MASONRY WALL |
|  | EXIST. STUD WALL |
|  | EXIST. WALL TO BE REMOVED |

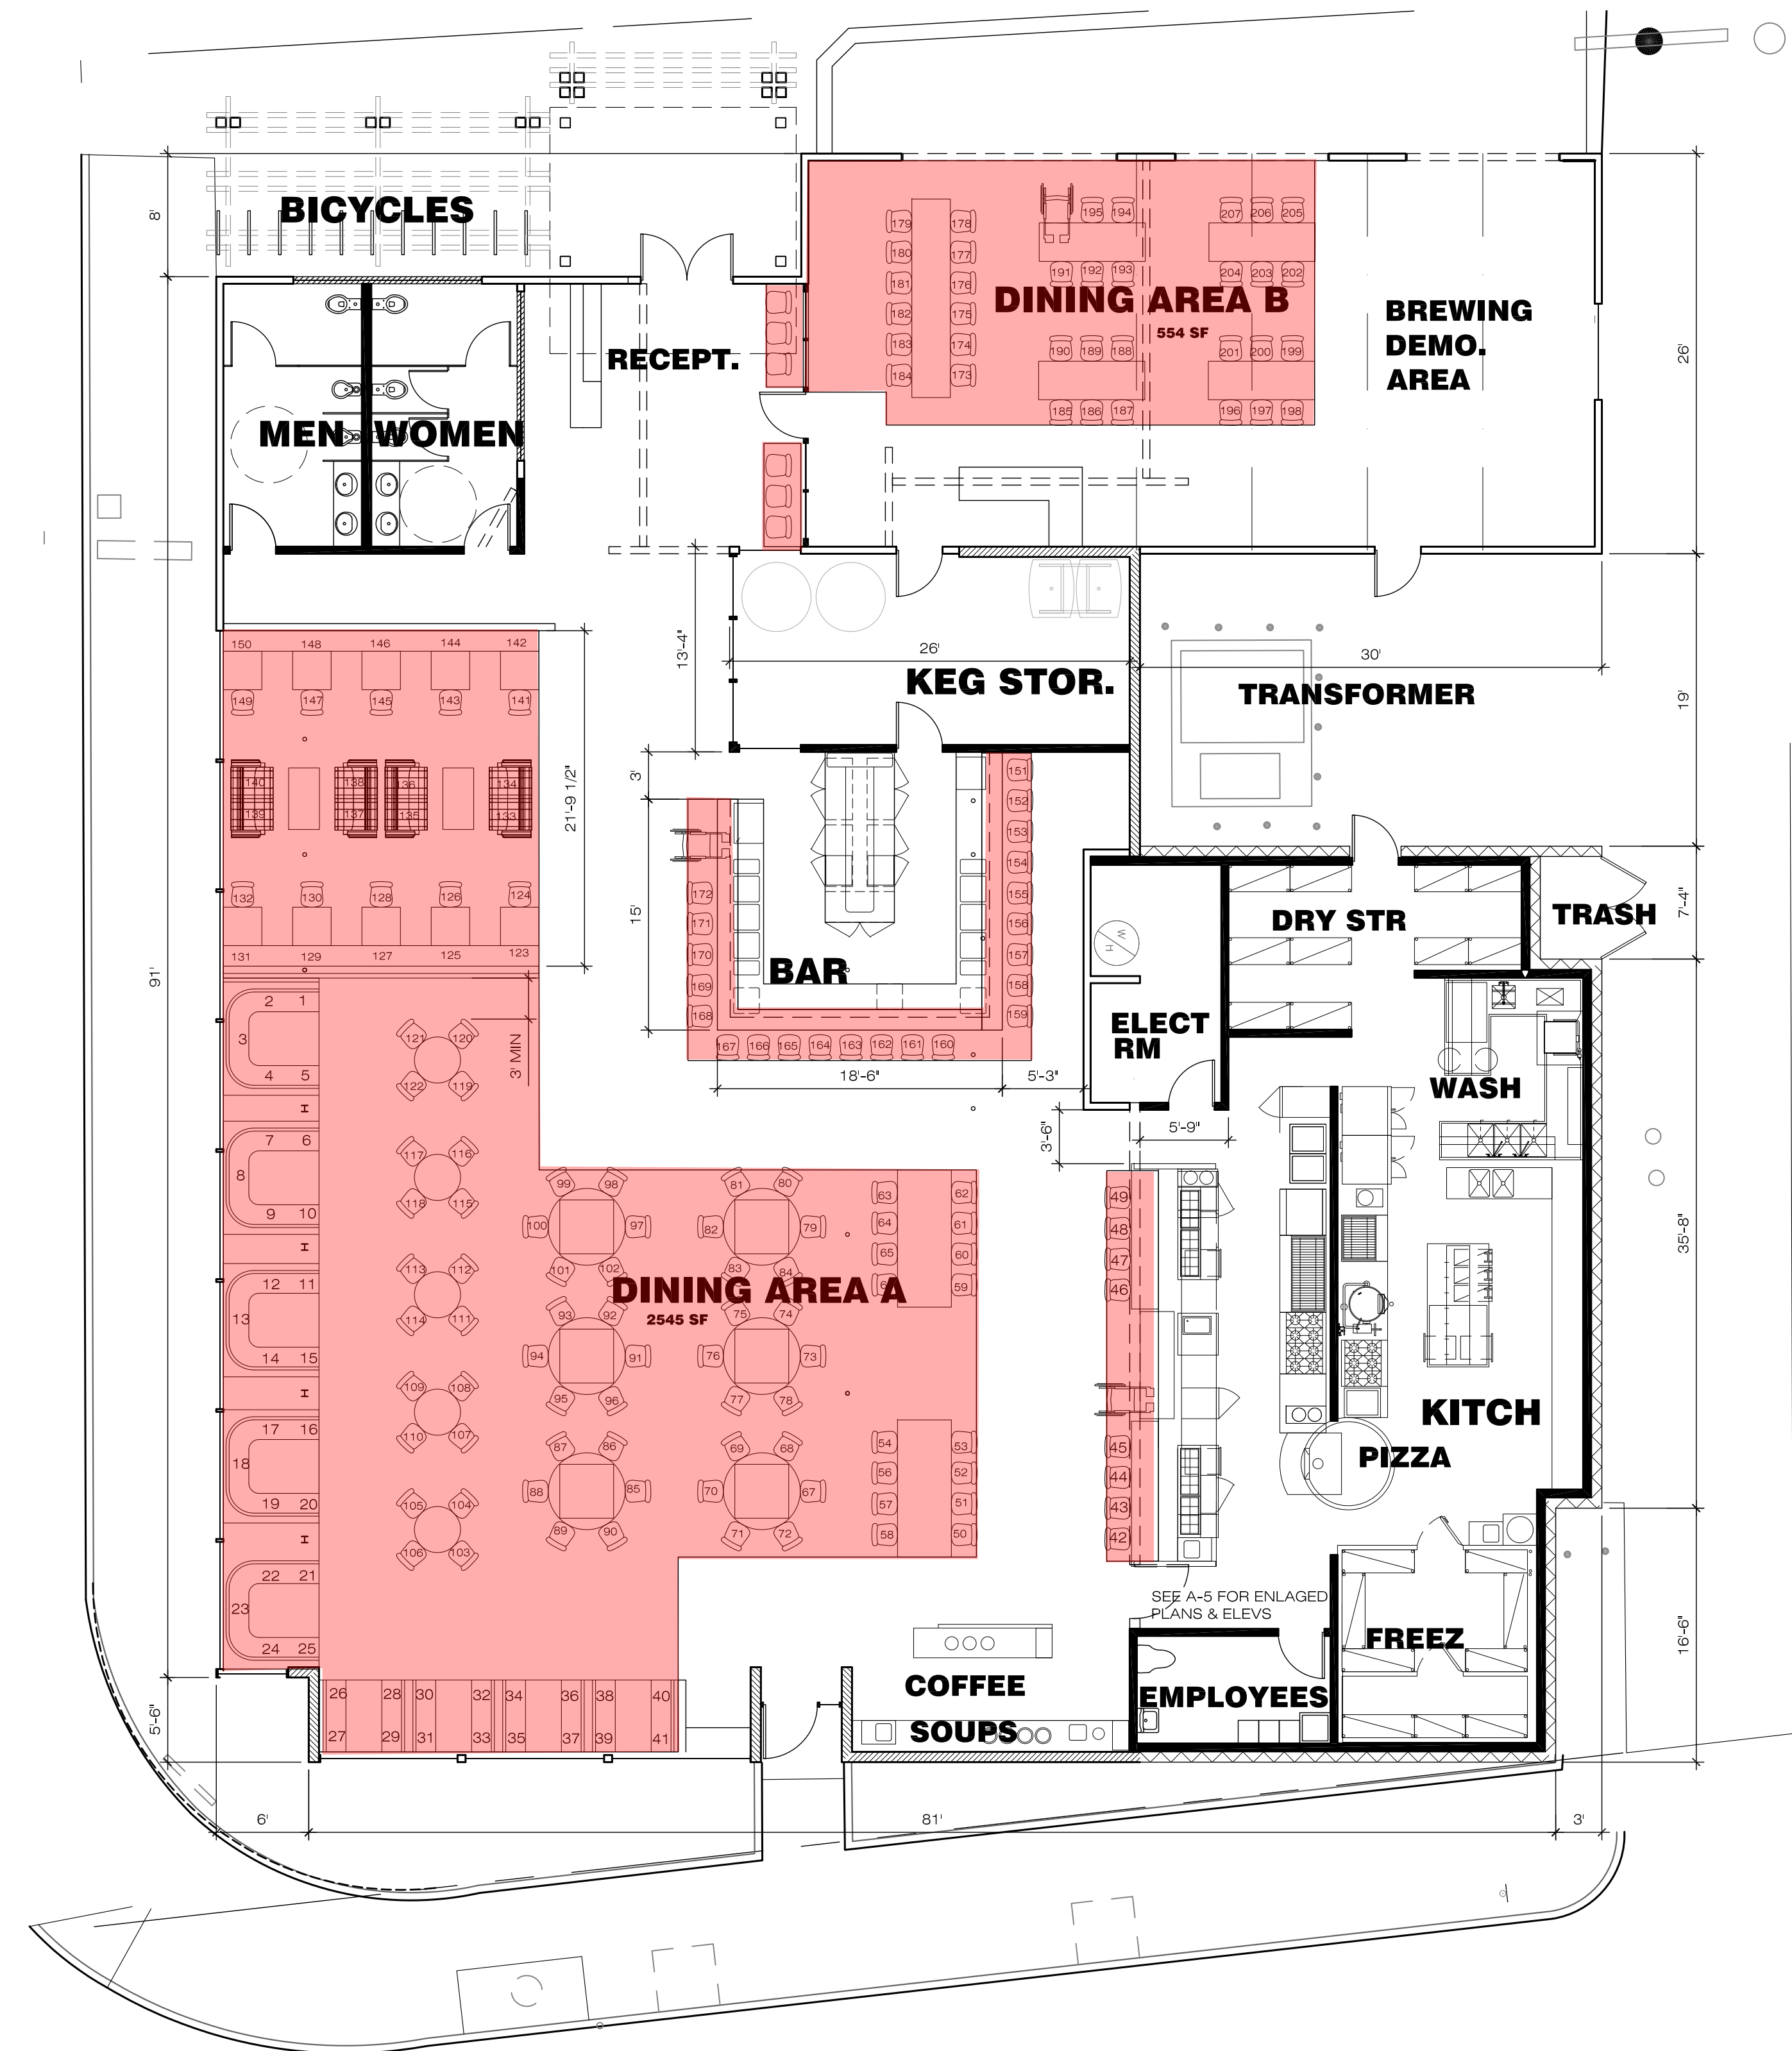

USE AREAS PLAN

$$1/8'' = 1'$$

GROSS BUILDING AREA	8401 SF
DINING AREA SEATS	172
PATIO AREA SEATS	35
TOTAL SEATS	207
DINING SERVICE AREA	2545 SF
PATIO SERVICE AREA	544 SF
RECEPTION	32 SF
TOTAL SERVICE AREA	3121 SF

NEW COVERED ENTRY 256 SFVLADIMIR
MILOSEVIC
ARCHITECT

91 Longview Ave.
Pismo Beach
California, 93449

EL (805) 773 5768

mail: vm@vmilosevic.com



TAPROOM 3

**FIRESTONE WALKER
BREWING CO.**

**3205 & 3223
W. WASHINGTON BLVD
MARINA DEL REY, CA 90292**

[illegible]

SCALE	NOTED
FILE NO.	1311
SHEET	
A-0.2	
OF	SHEETS




91 Longview Ave.
Pismo Beach
California, 93449
TEL (805) 773 5768

mail: vm@vmilosevic.com



**FIRESTONE WALKER
BREWING CO.**

**3223 W. WASHINGTON BLVD
MARINA DEL REY, CA 90292**

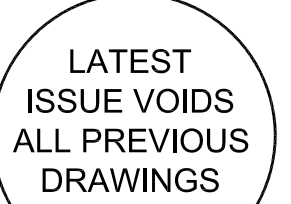[illegible]

SCALE	NOTED
FILE NO.	1311
SHEET	
A-0.3	
OF	SHEETS